



LA SOMBRA

BEFORE + AFTER PLANS (BASIC)


[see full project here](https://www.hush.house/portfolio/la-sombra)
www.hush.house/portfolio/la-sombra

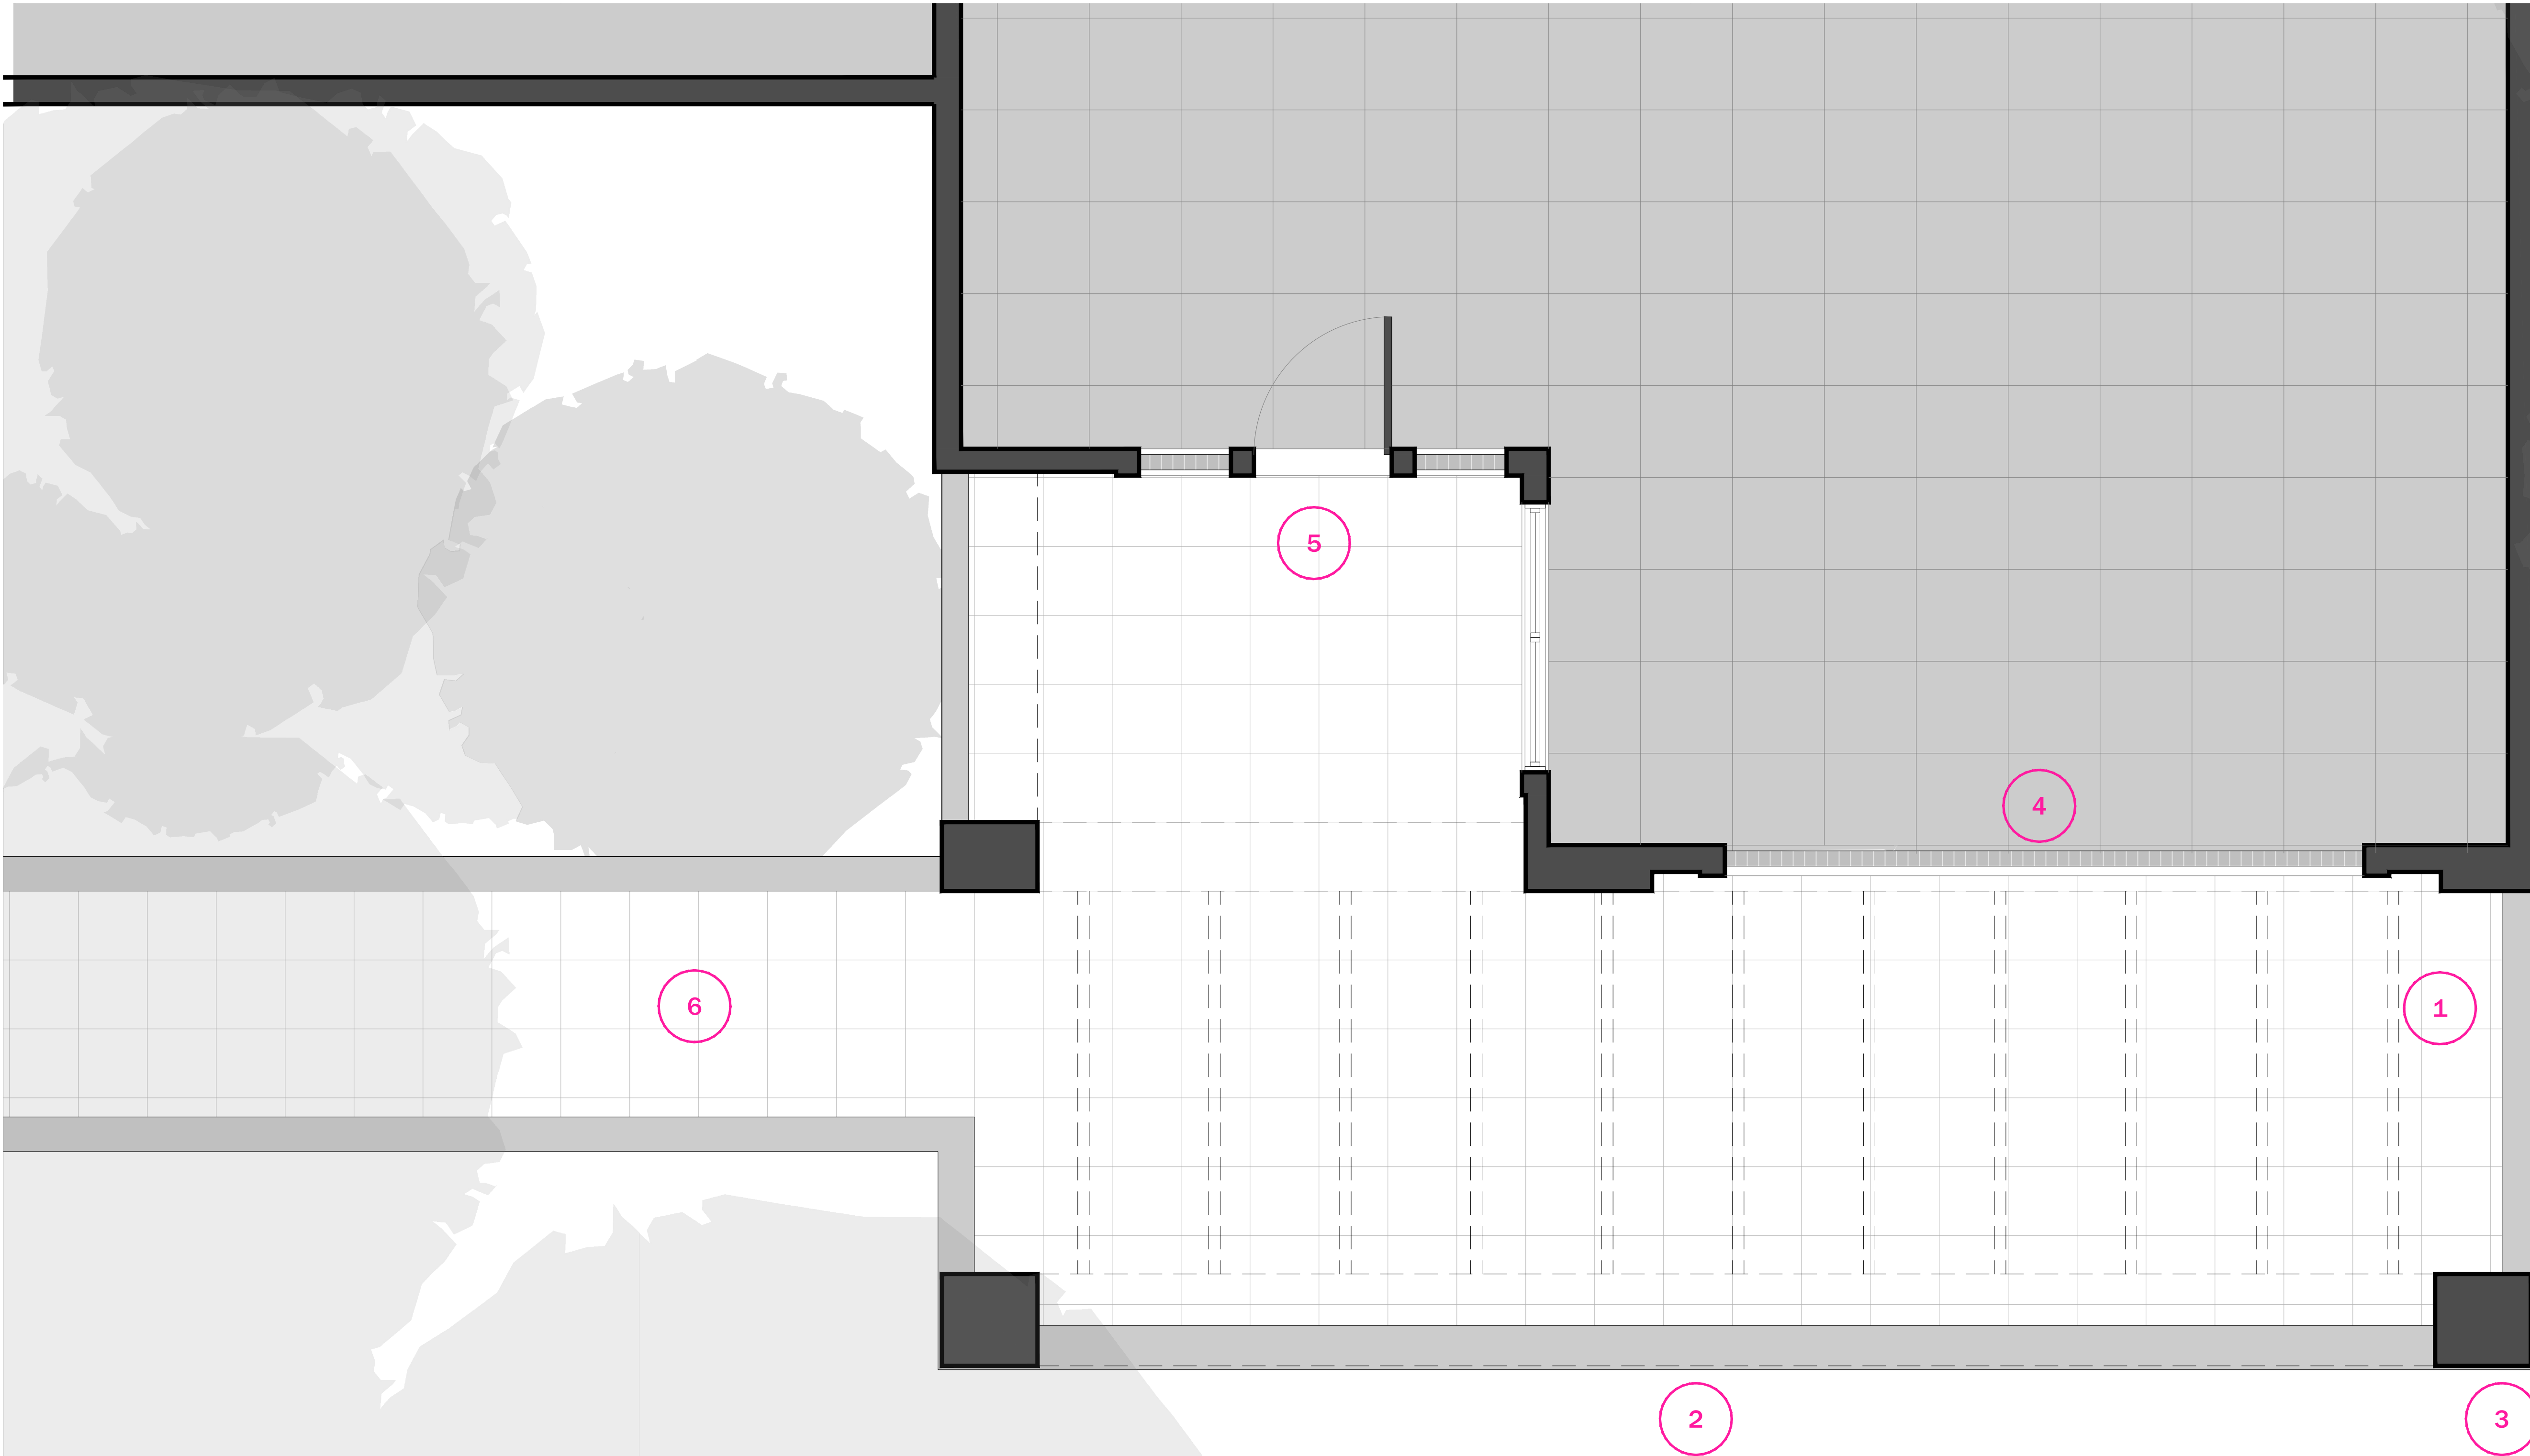


- 1 steel girders
- 4 glass block wall
- 2 low glass block wall
- 5 glass block entry
- 3 stucco column + gable
- 6 ceramic tile patio

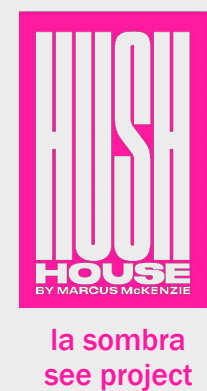

BEFORE
ENTRY LEVEL FLOOR PLAN

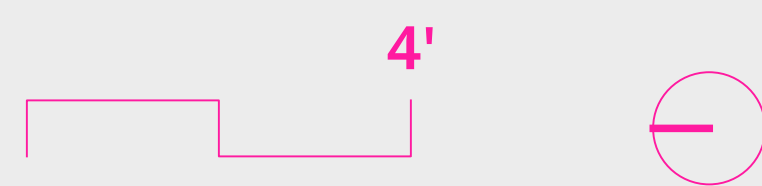

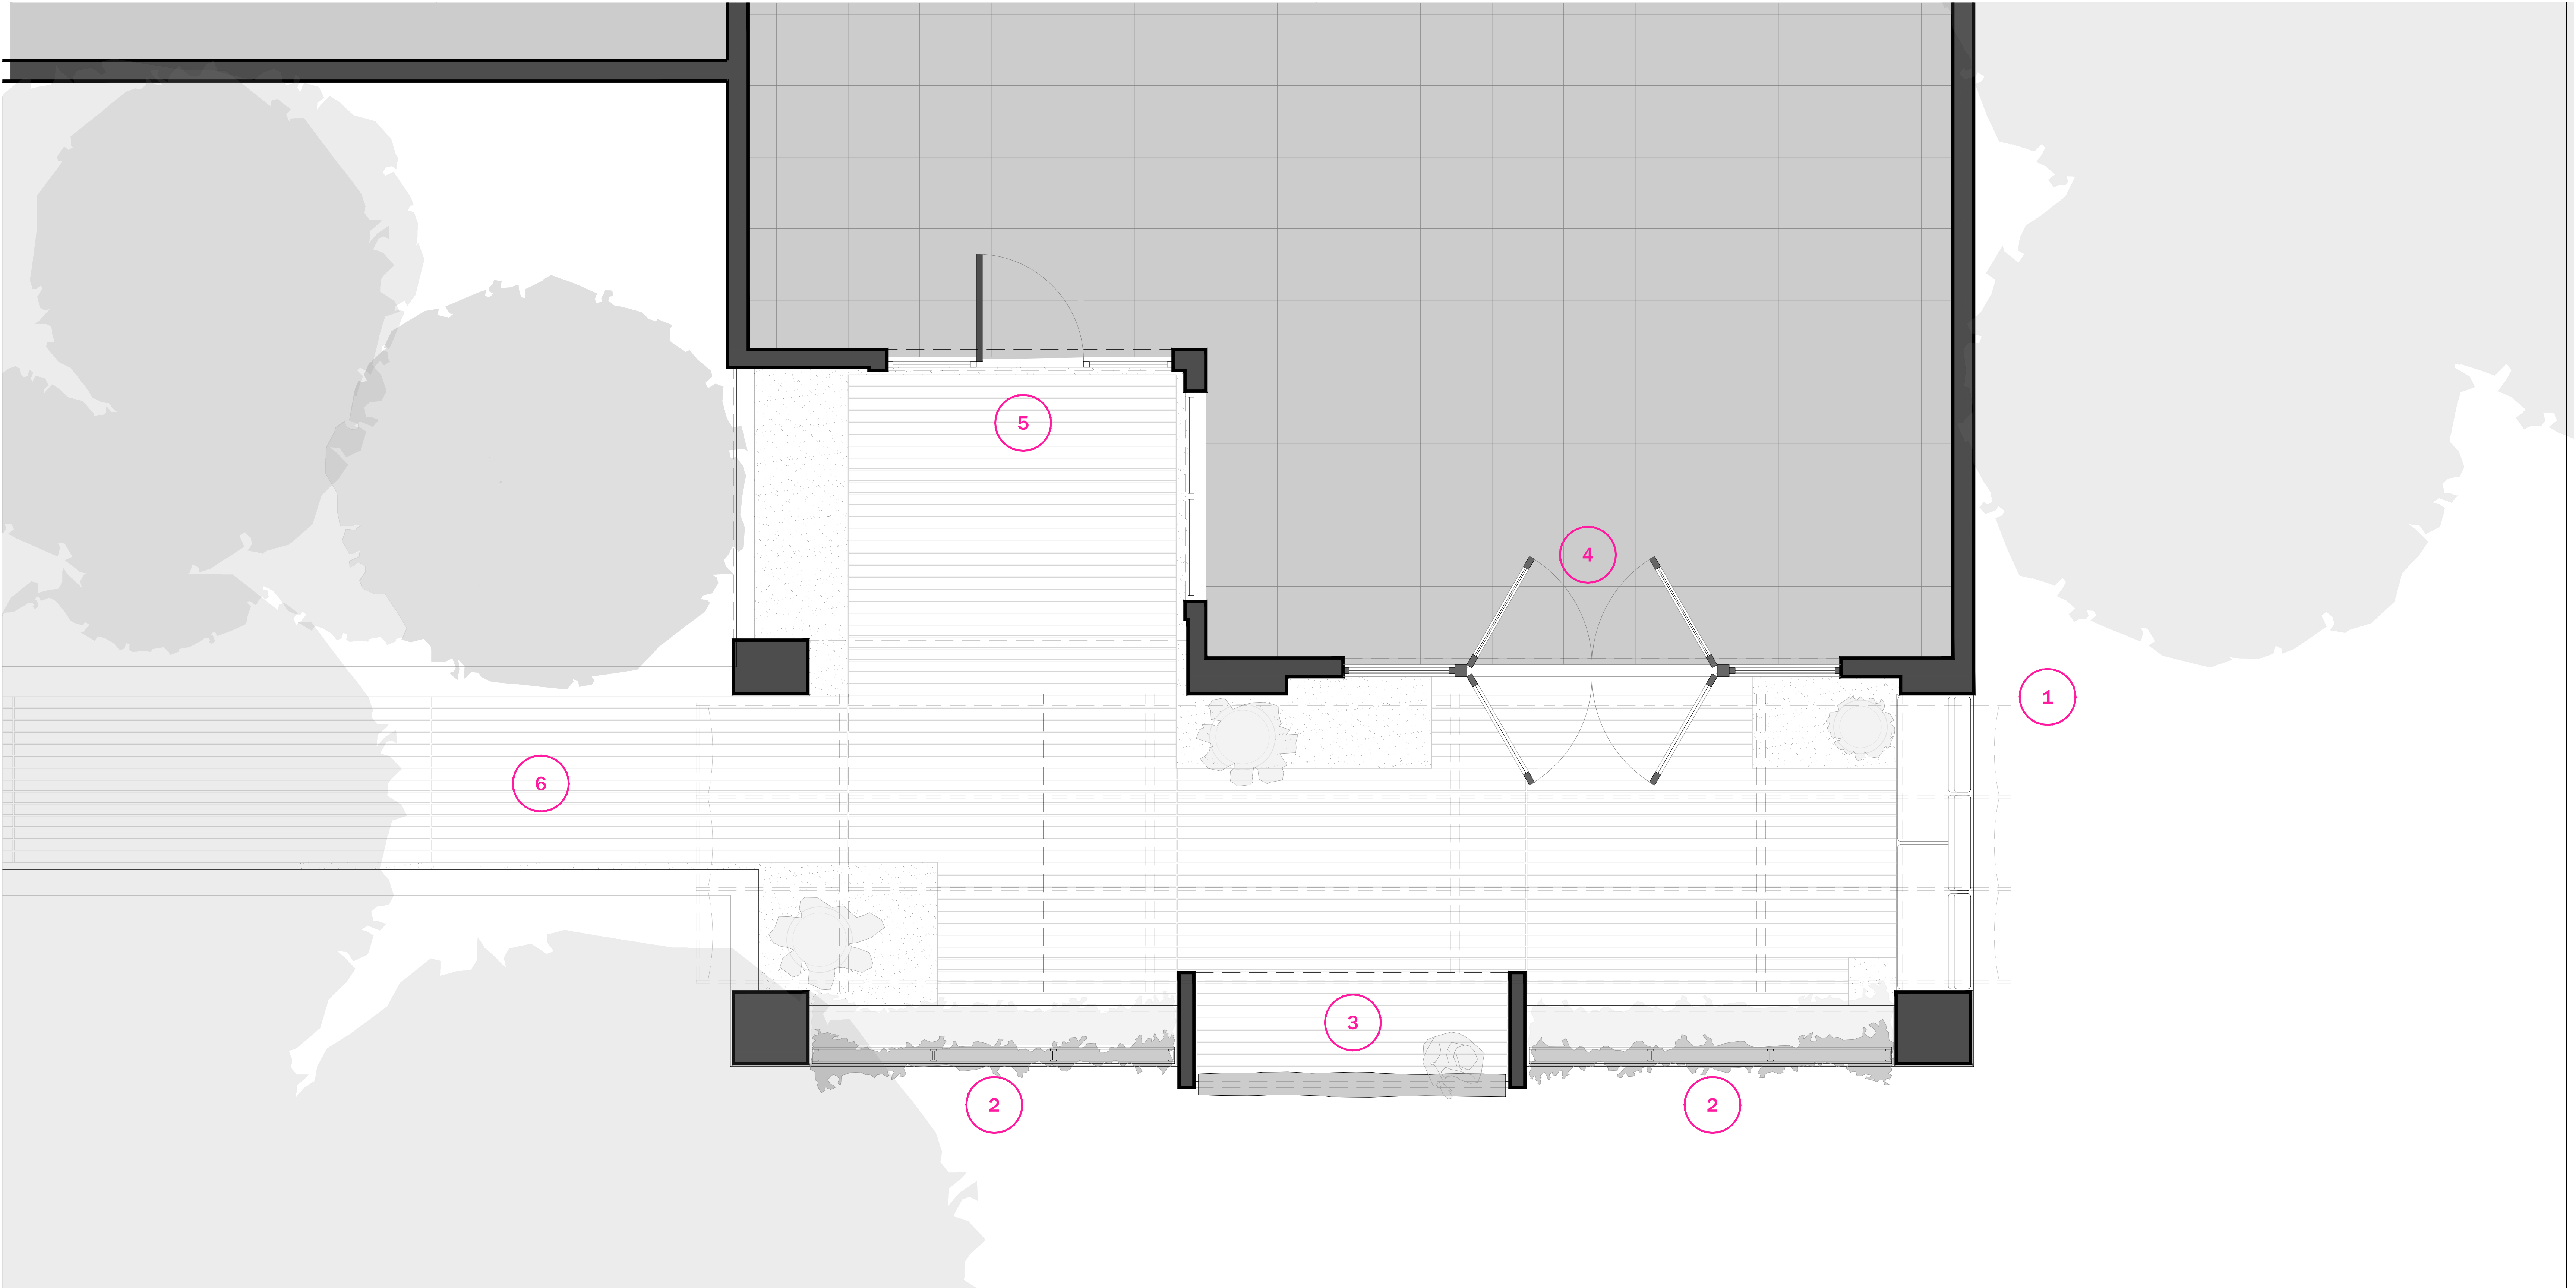


- 1 fabric + steel canopy

2 steel planter + screen


3 juliet balcony
- 4 glass double door + screen


5 glass entry door

6 wood deck + walkway

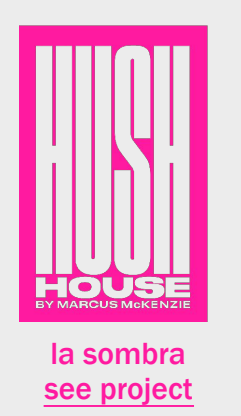

AFTER
ENTRY LEVEL FLOOR PLAN

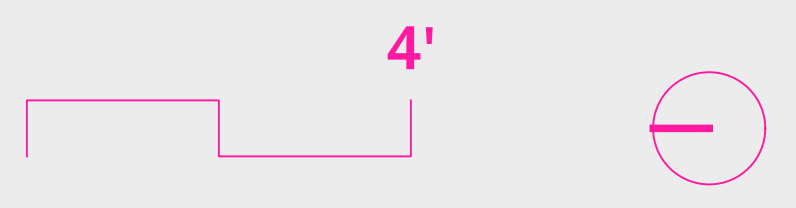

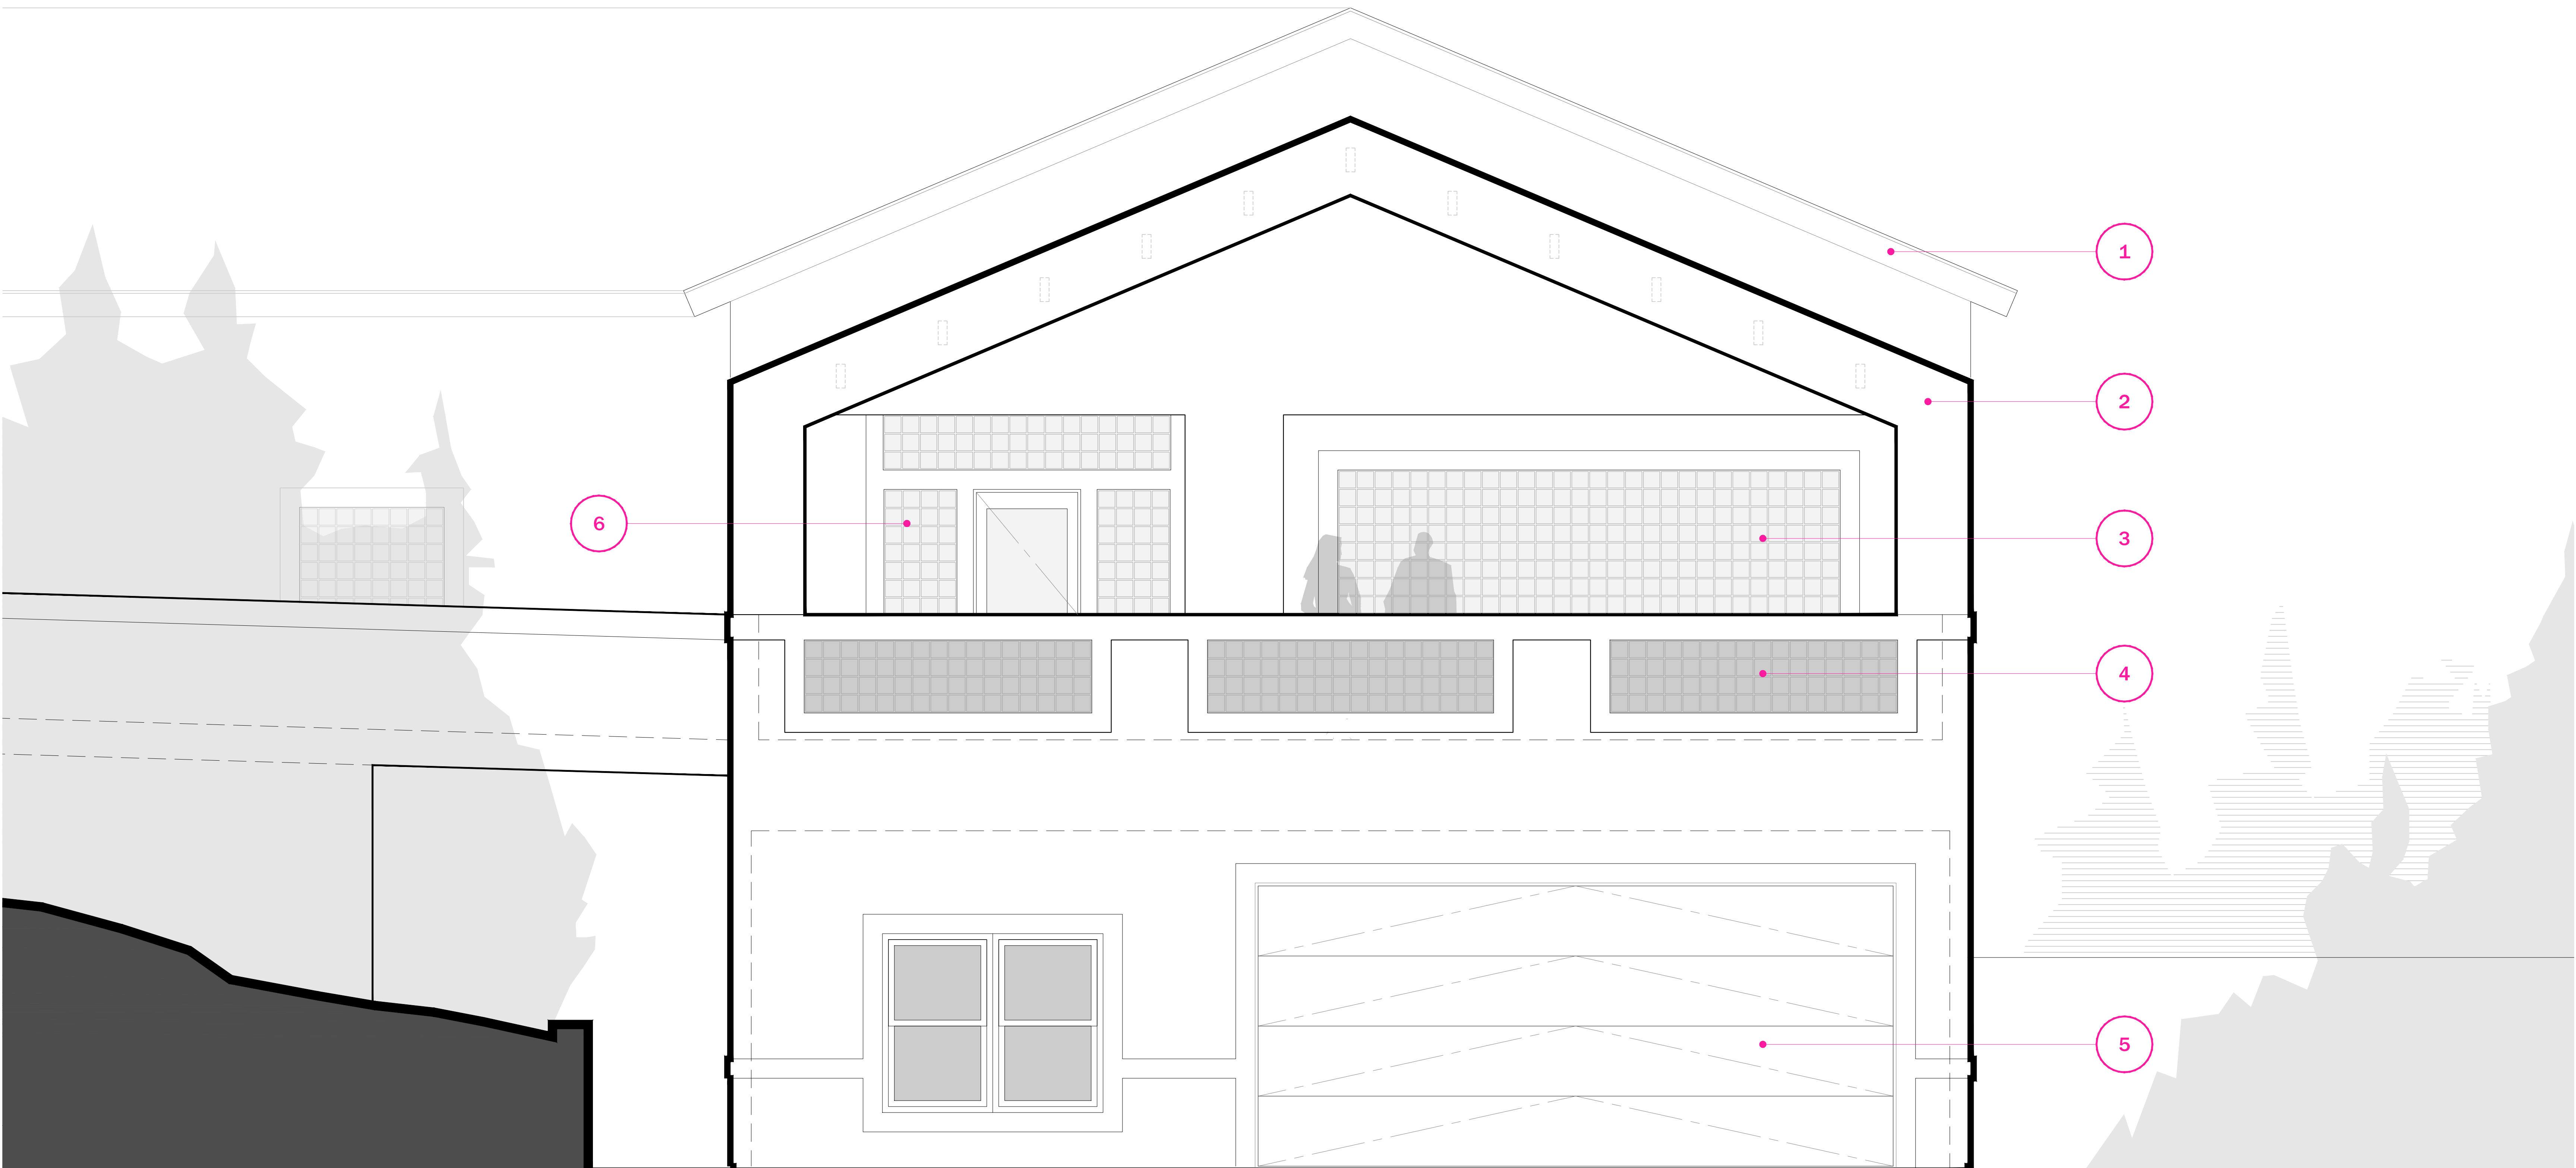


- 1 roof of house

2 stucco column + gable


3 glass block wall
- 4 low glass block wall


5 metal garage door

6 glass block entry

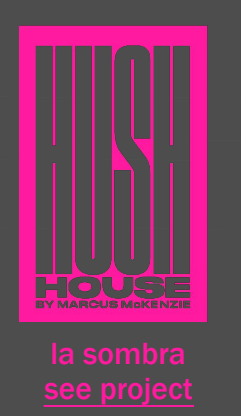

BEFORE
FRONT ELEVATION

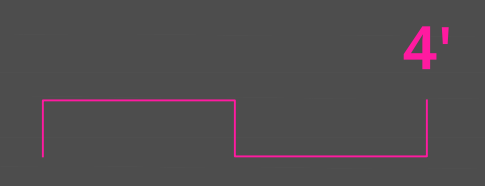

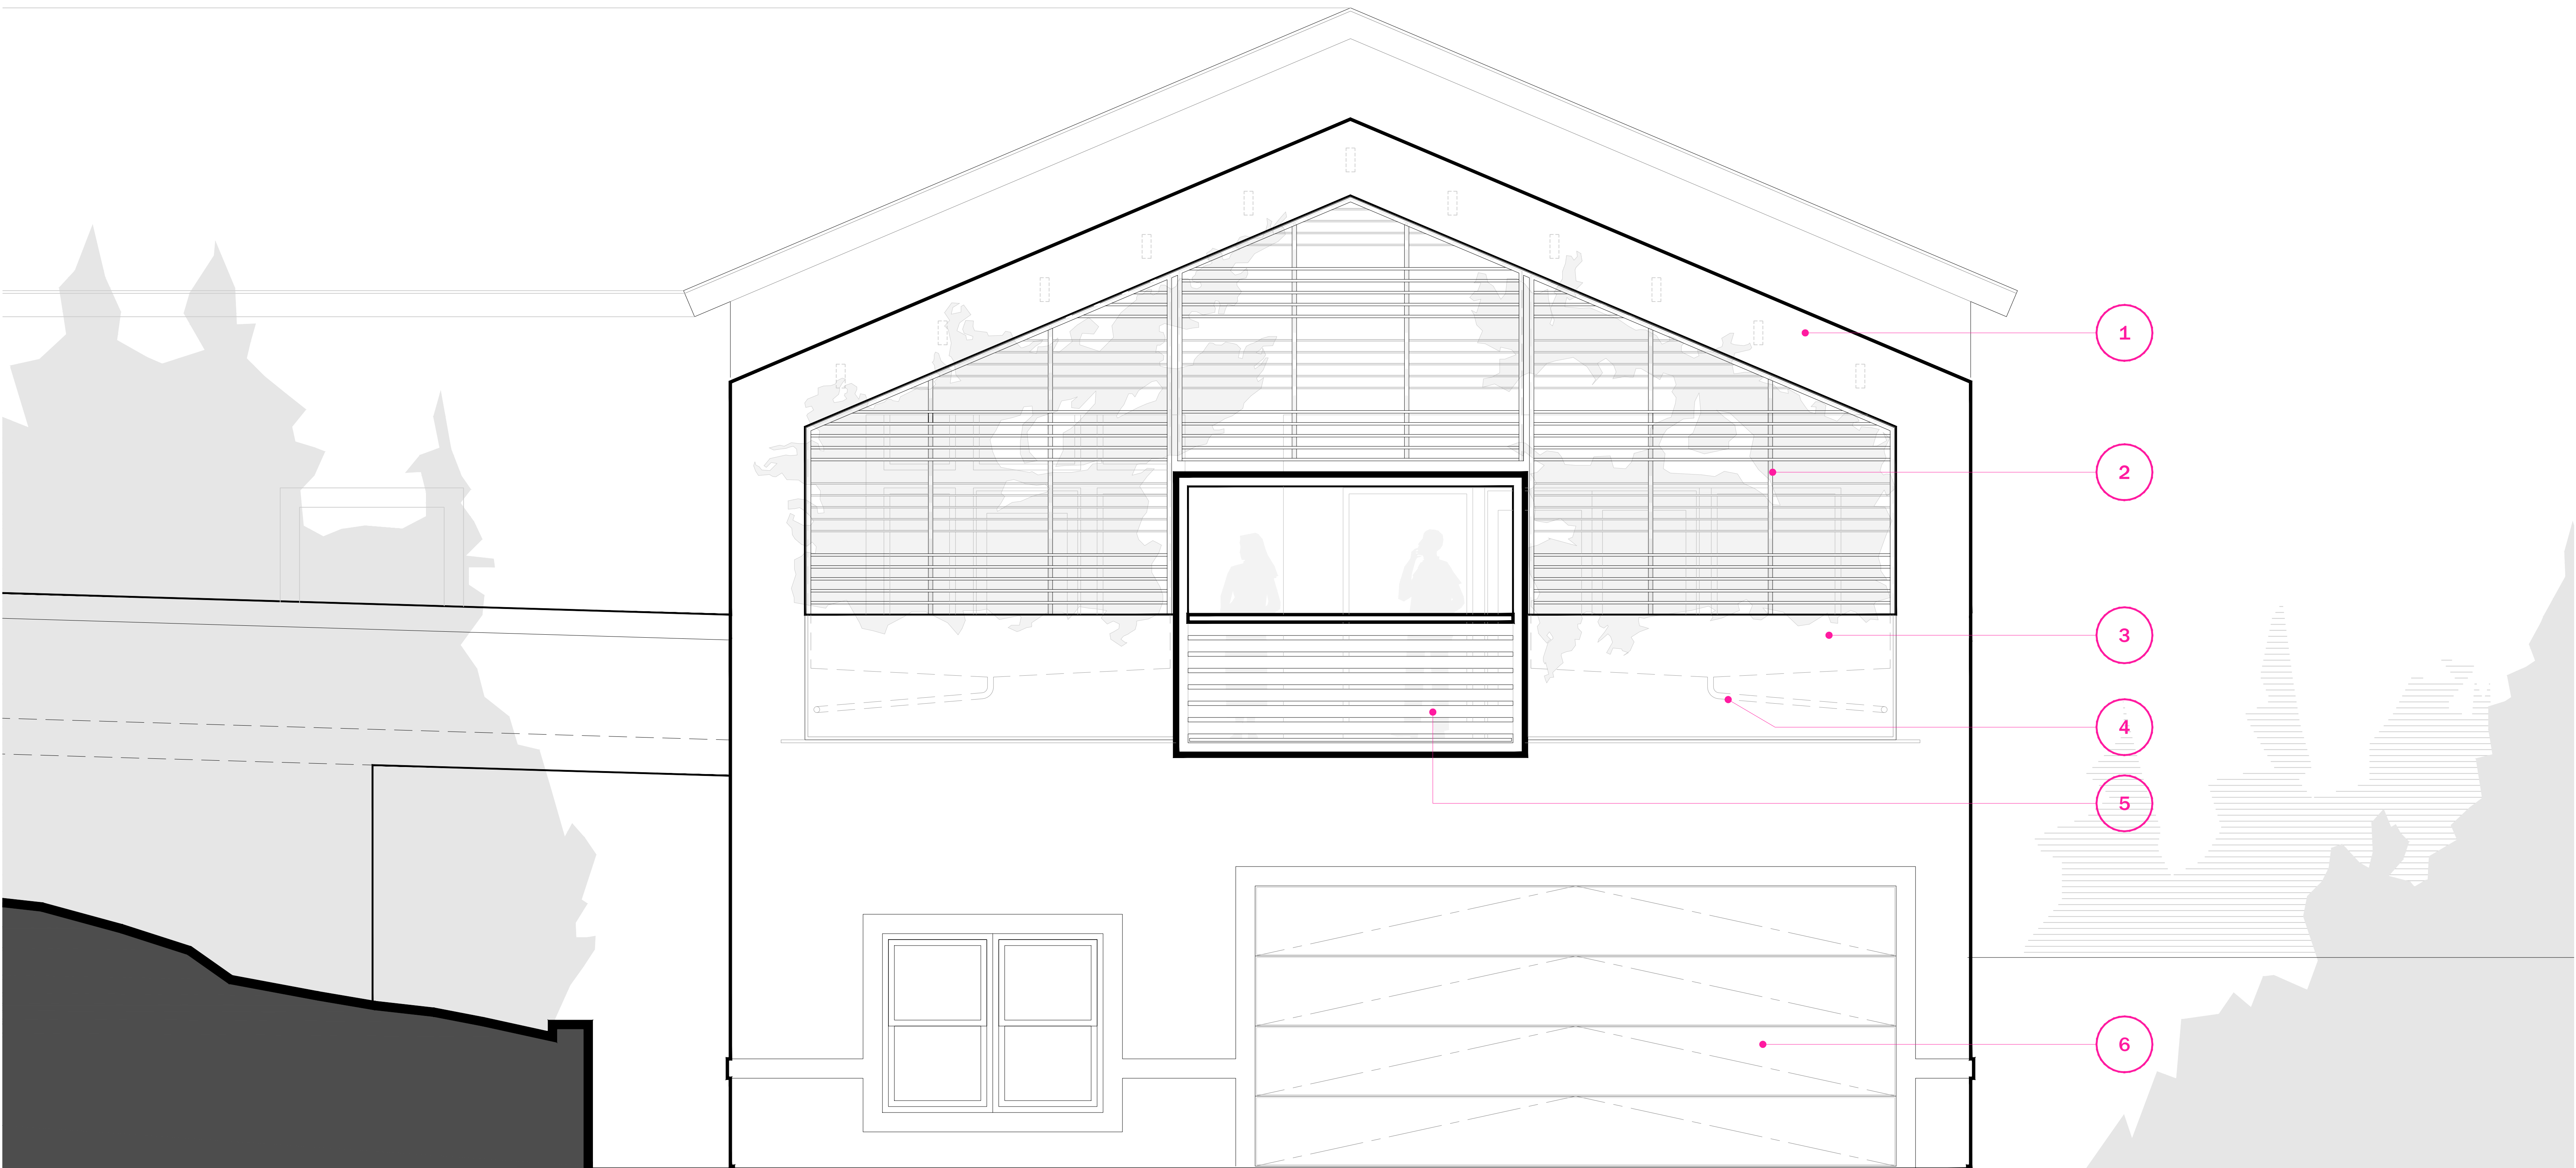

1

2

3

4

5

6

1

stucco column + gable

4

utility + waterproofing

2

steel vine trellis

5


juliet balcony

3

light-weight planter


6


insulated garage door

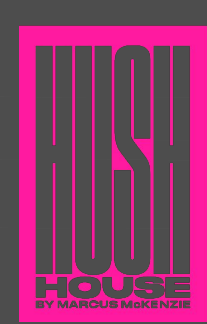


AFTER
FRONT ELEVATION

4'

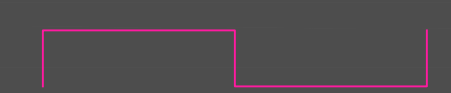


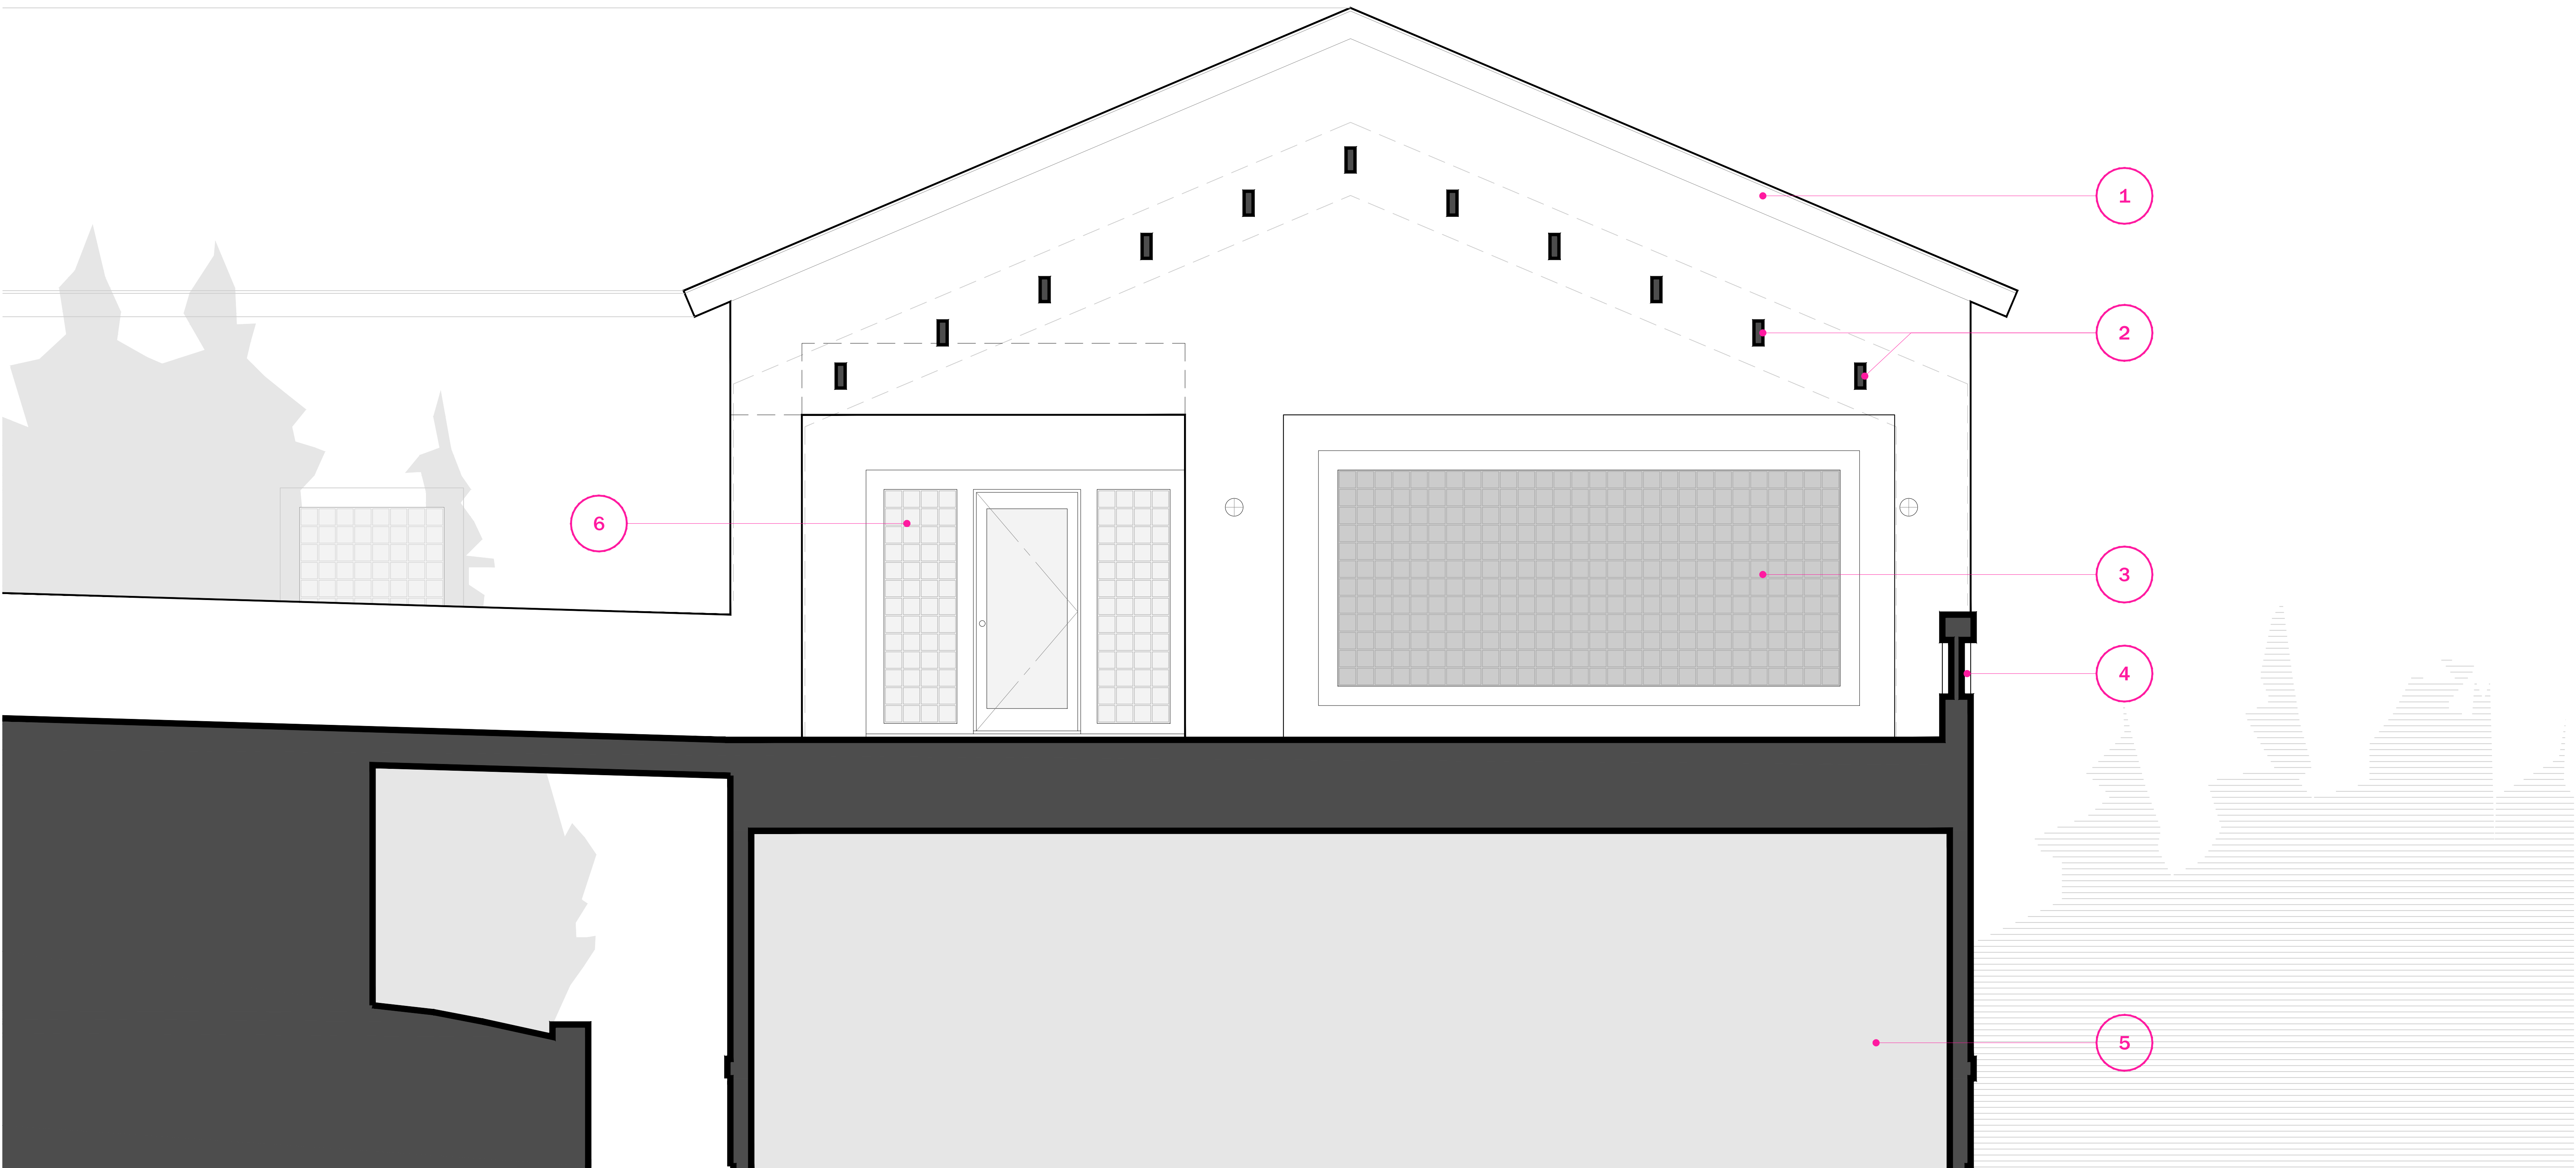


- 1 roof of house
 - 2 steel girders
 - 3 glass block wall
- 4 low glass block wall
 - 5 garage
 - 6 glass block entry

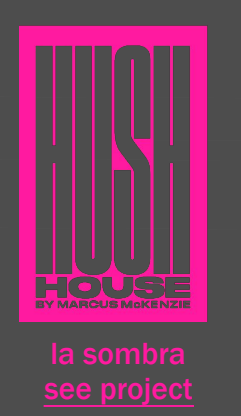


BEFORE
LONG SECTION

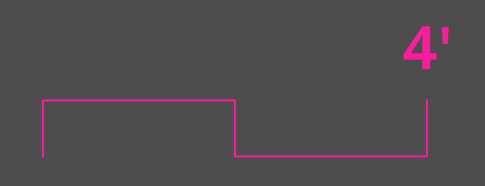


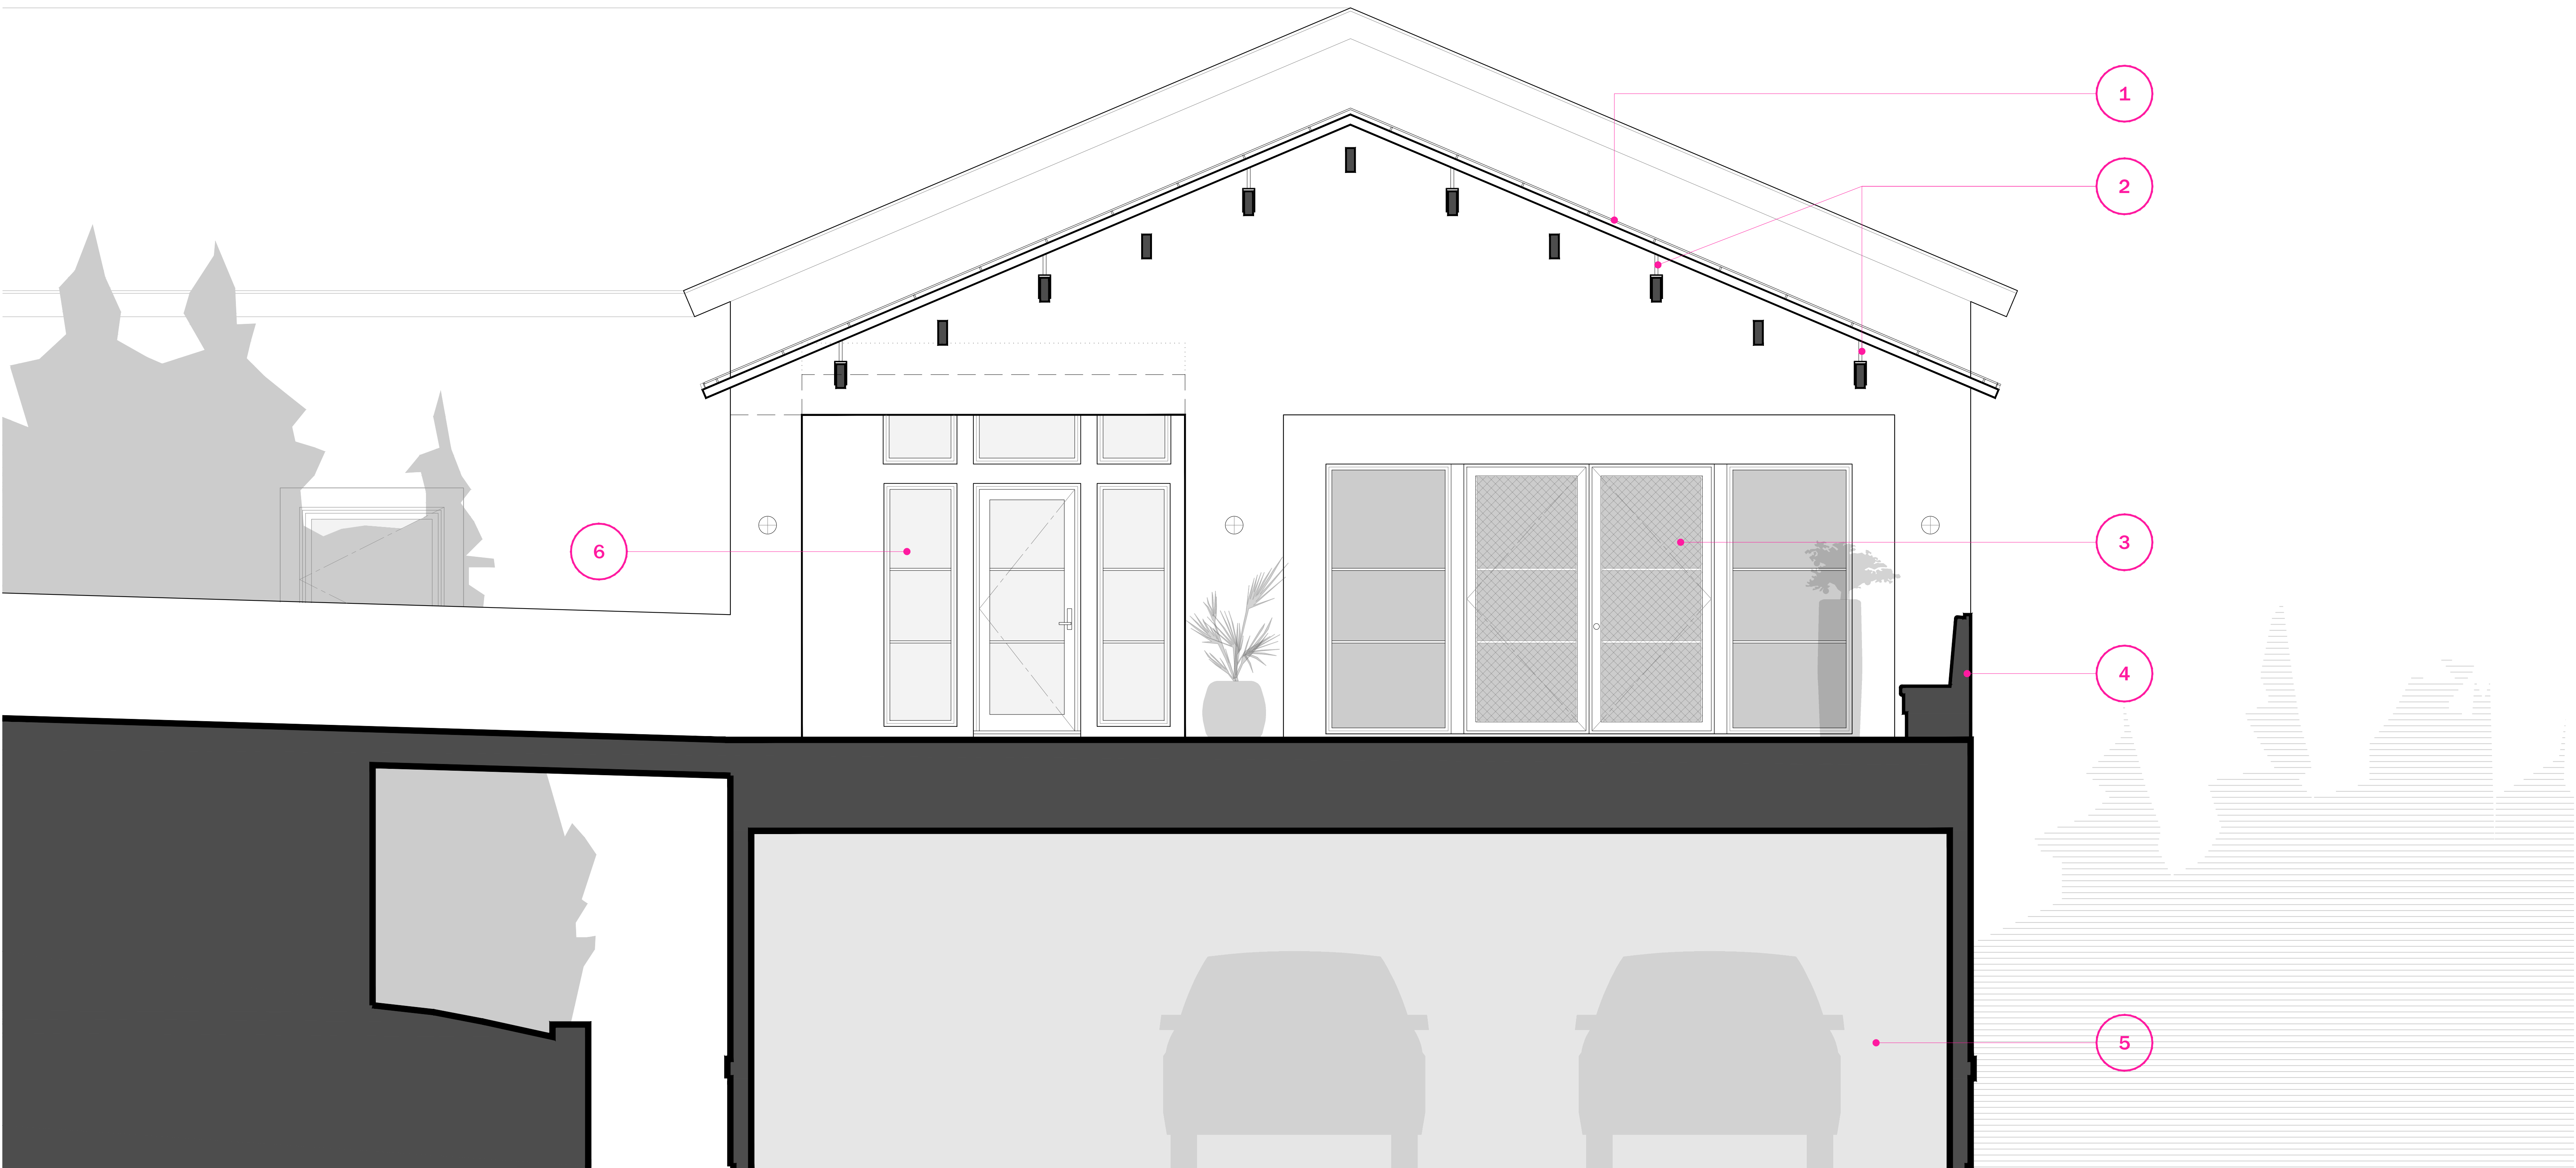




- 1 shade fabric canopy
- 2 steel frame + stand-offs
- 3 glass double door + screen
- 4 built-in bench
- 5 garage
- 6 taller glass entry

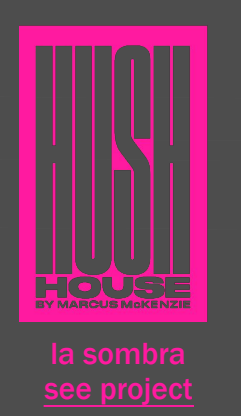

AFTER
LONG SECTION

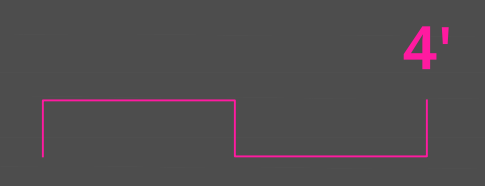

la sombra
see project

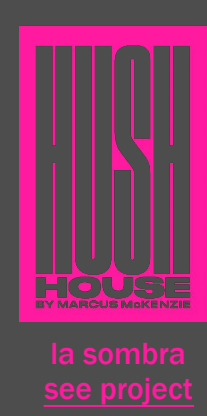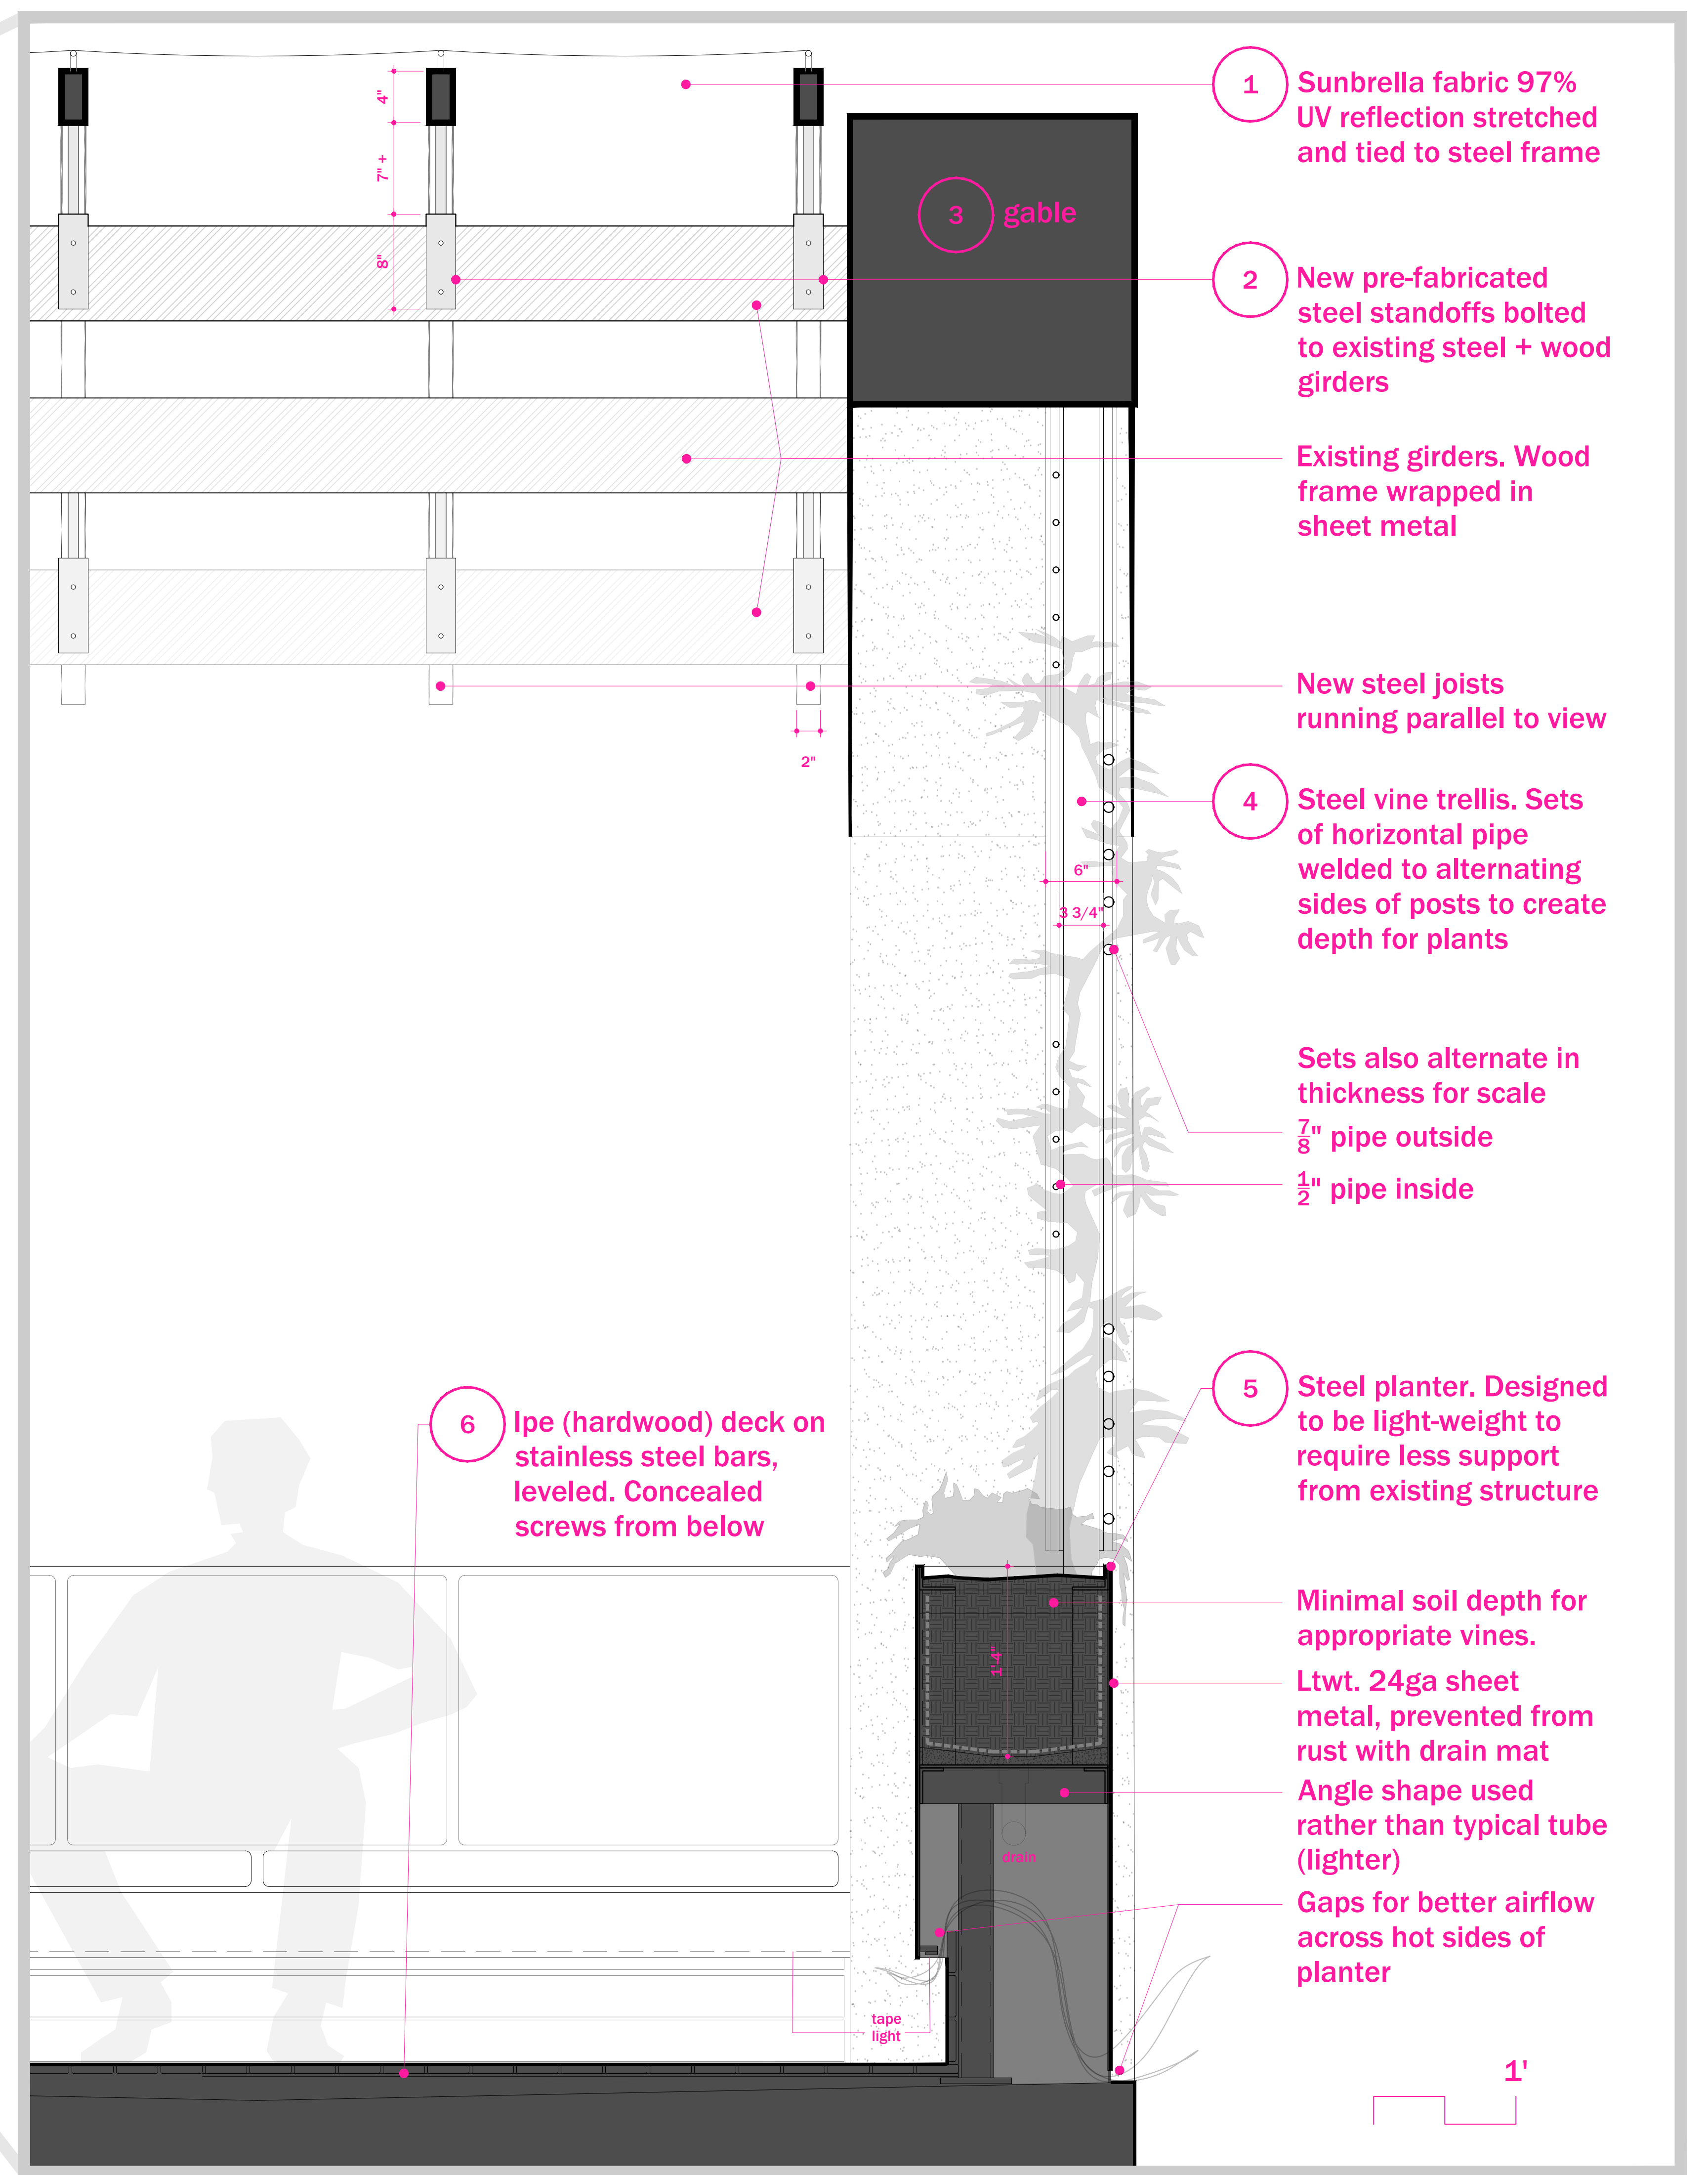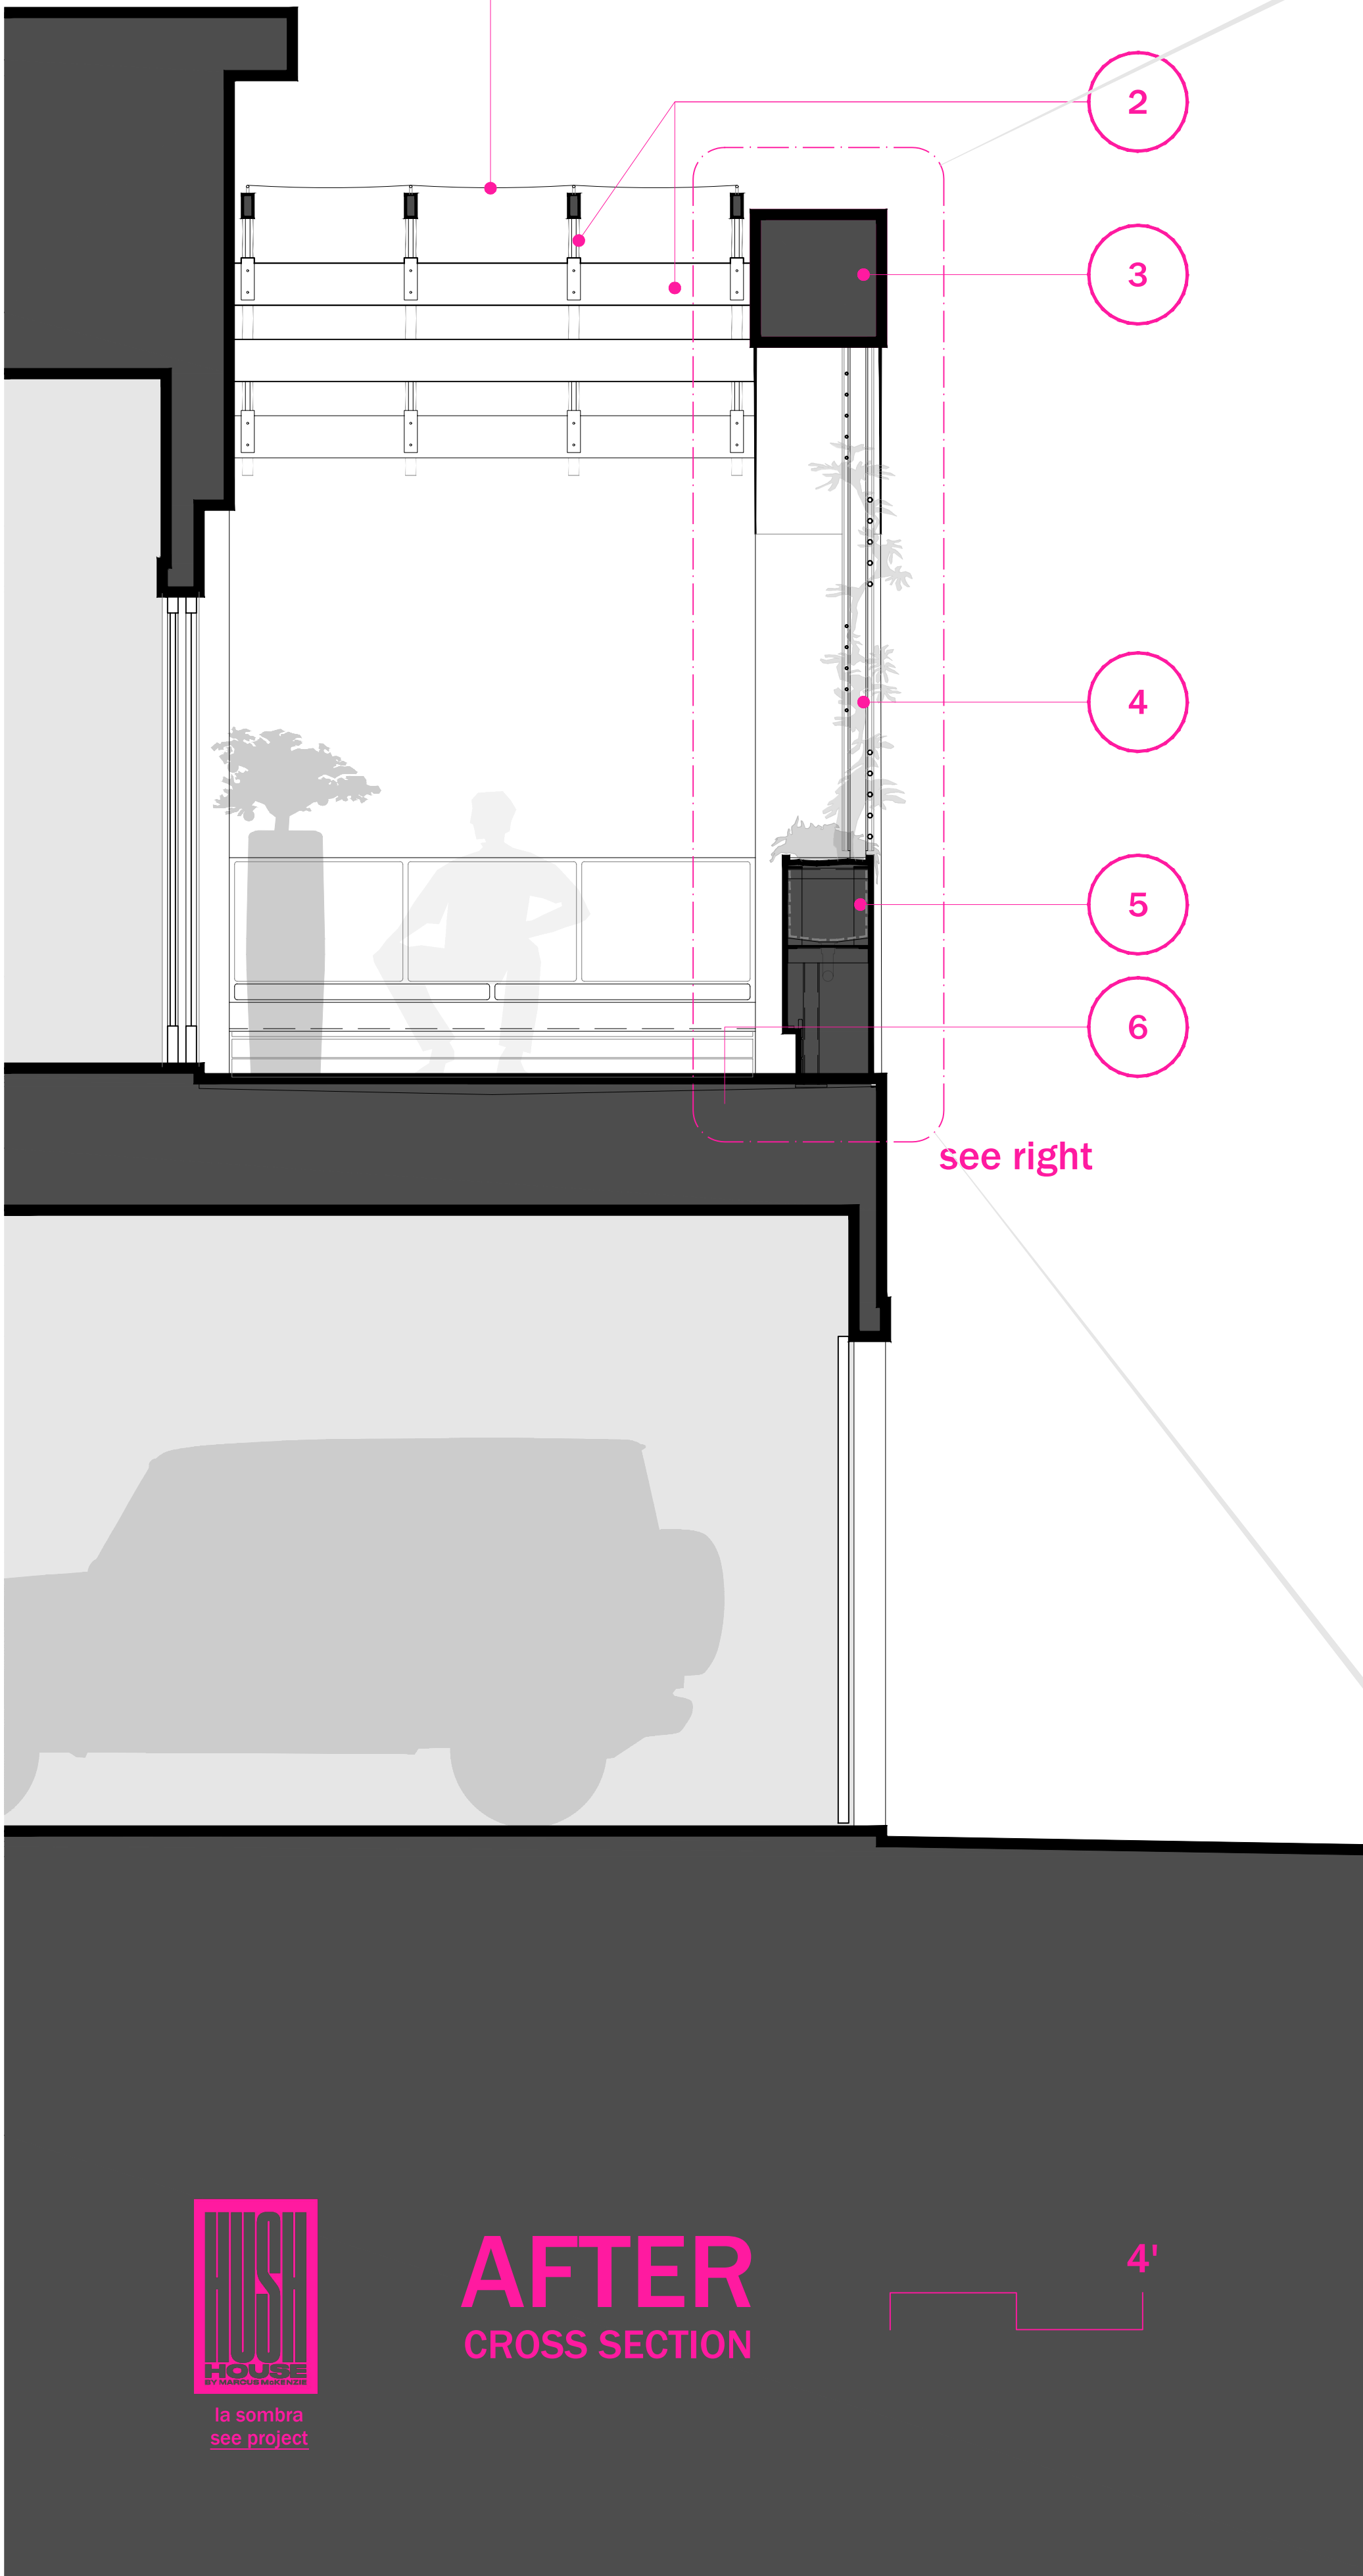

AFTER
CROSS SECTION

la sombra
see project